


LEGEND / LEGENDA

- Administrative boundary / Limita teritoriului administrativ
- Existing water pipe/
Conducta de alimentare cu apa existenta
- Existing water treatment plant / Statie de tratare existenta

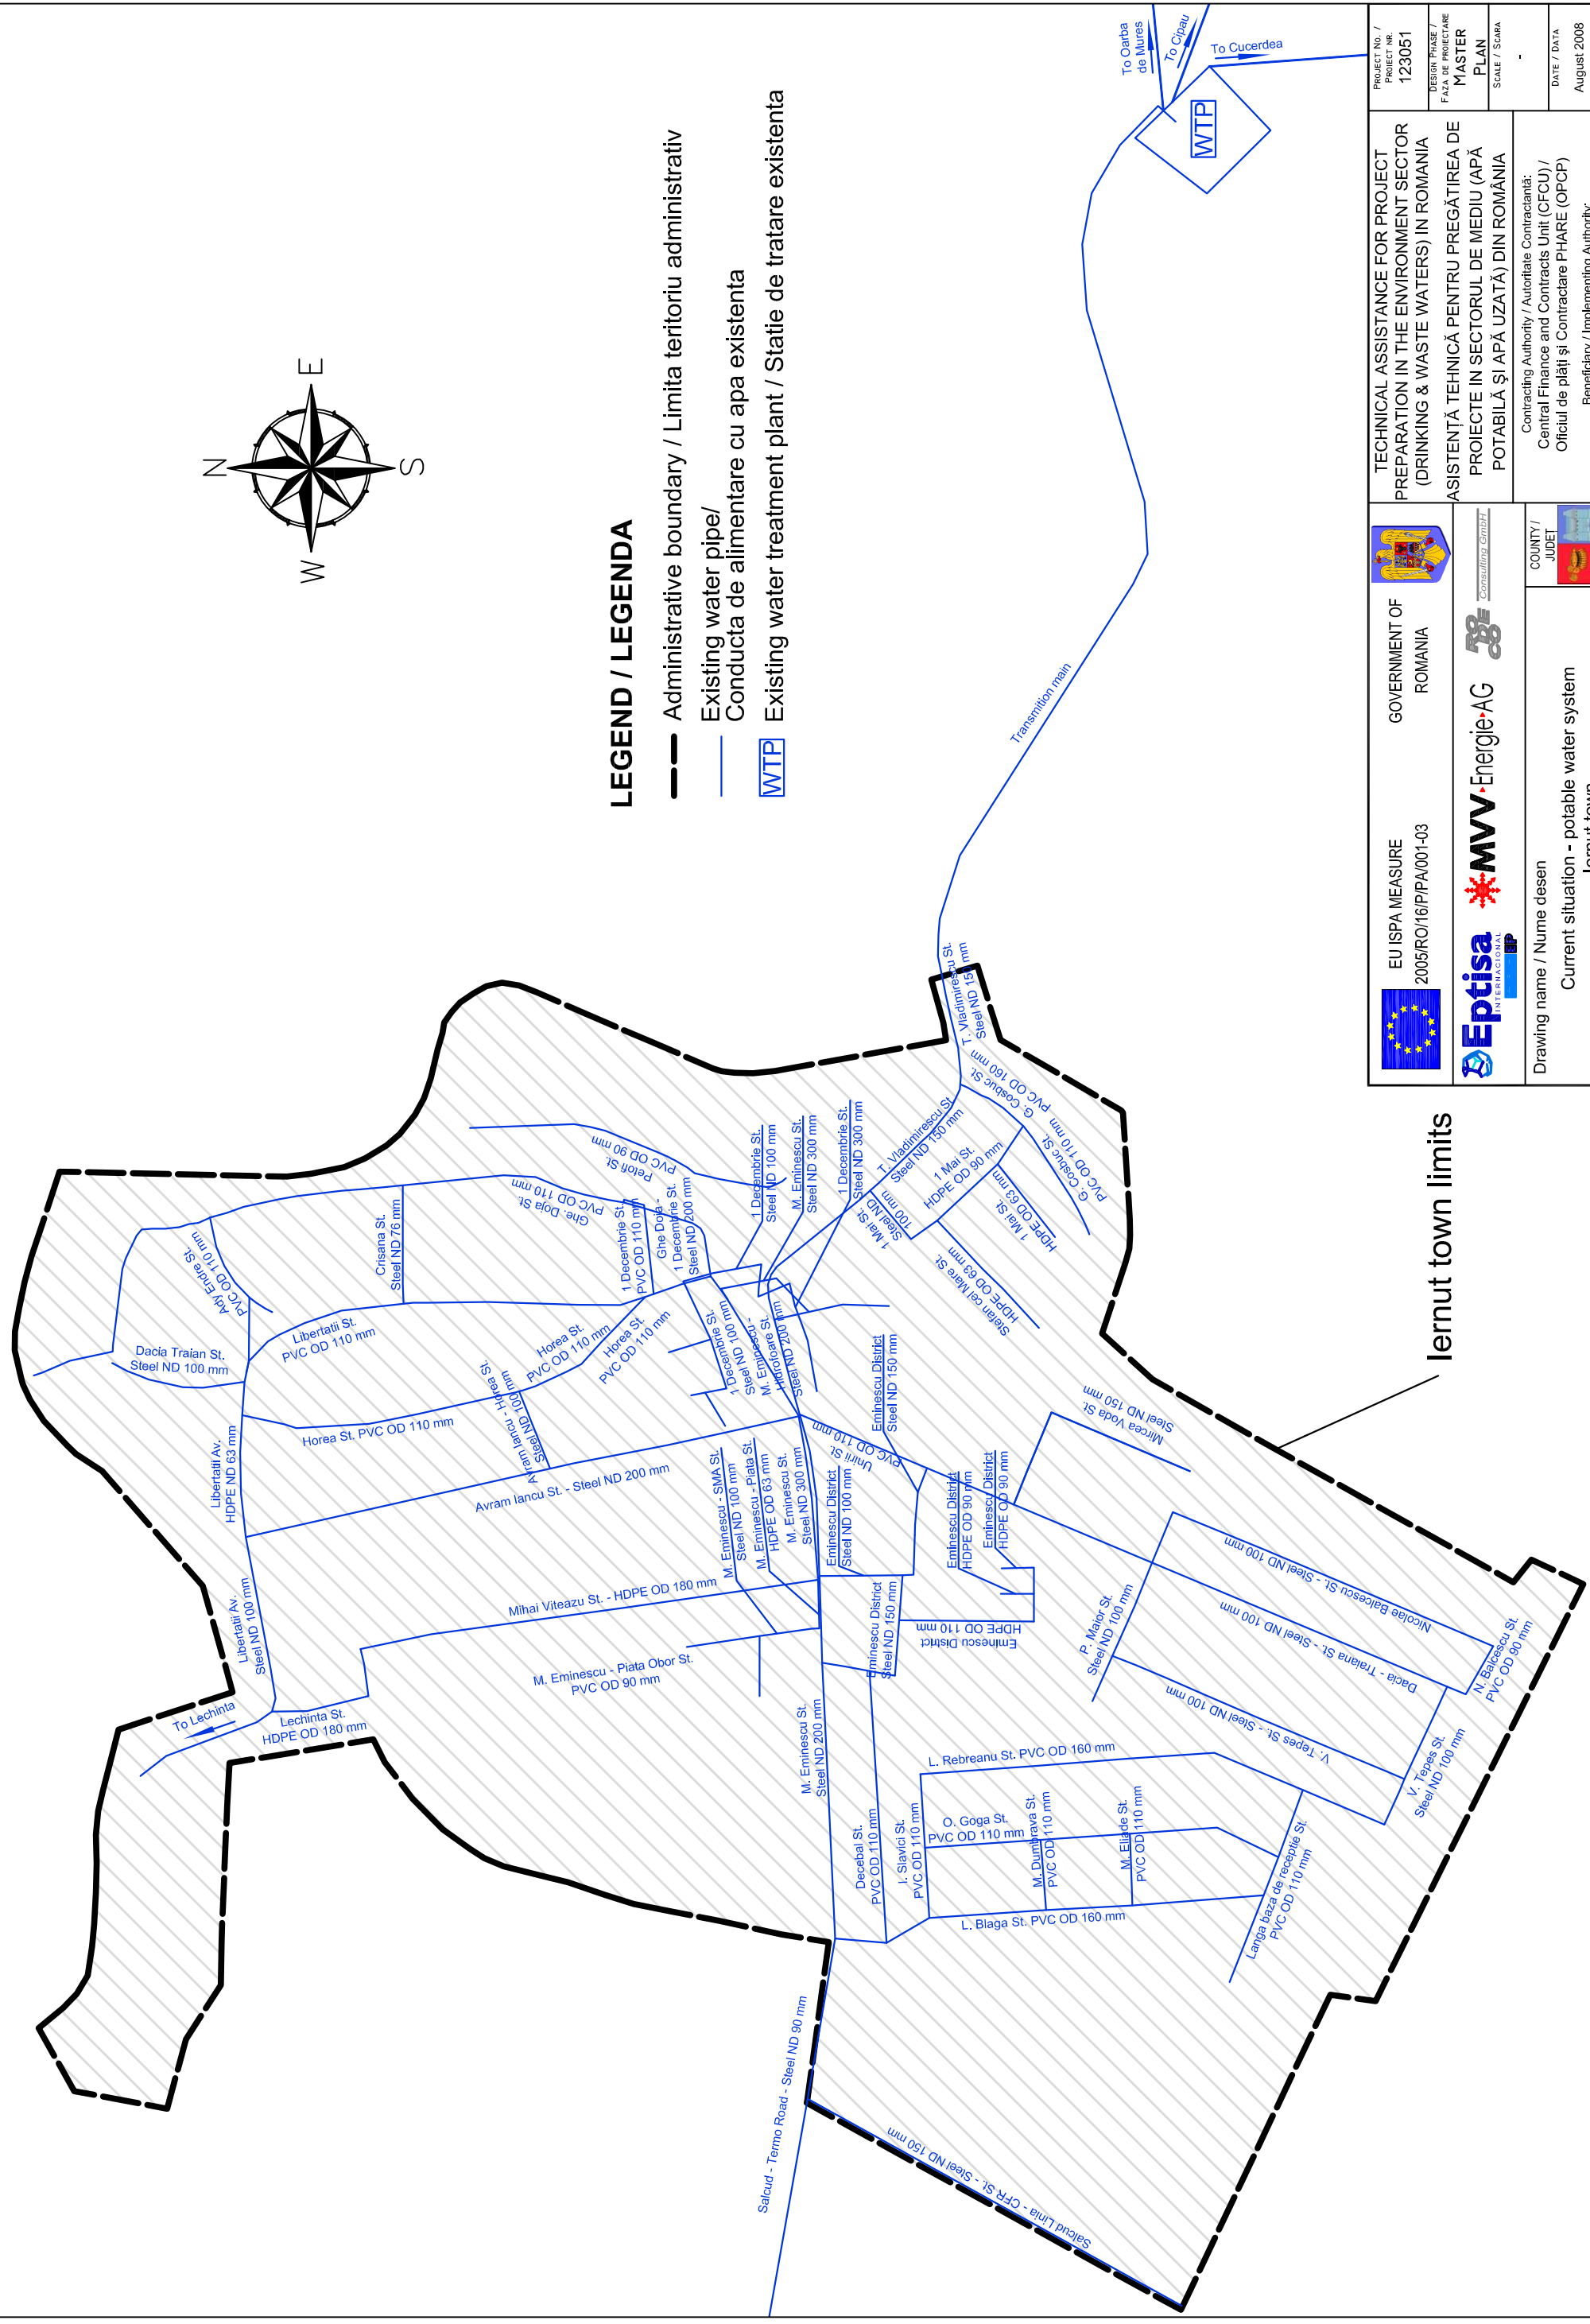

Iernut town limits

 EU ISPA MEASURE 2005/RO/16/PI/PA/001-03	GOVERNMENT OF ROMANIA	 ROMANIA	TECHNICAL ASSISTANCE FOR PROJECT PREPARATION IN THE ENVIRONMENT SECTOR (DRINKING & WASTE WATERS) IN ROMANIA	PROJECT No. / PROJECT NR. 123051
				DESIGN PHASE FAZA DE PROIECTARE MASTER PLAN
 Eptisa CONSULTING ENGINEERING	 MVV Energie AG	 MUREȘ	ASISTENȚĂ TEHNICĂ PENTRU PREGĂTIREA DE PROIECTE IN SECTORUL DE MEDIU (APĂ POTABILĂ ȘI APĂ UZATĂ) DIN ROMÂNIA	SCALE / SCARA -
				COUNTY / JUDET MUREȘ
Drawing name / Nume desen Current situation - potable water system Iernut town		Contracting Authority / Autoritate Contractantă: Central Finance and Contracts Unit (CFCU) / Oficiul de plăți și Contractare PHARE (OPCP)		DATE / DATA August 2008
Situatia existenta - Sistemul de alimentare cu apa al orasului Iernut		Beneficiary / Implementing Authority: Ministry of Environment and Sustainable Development / Ministerul Mediului și Dezvoltării Durabile		REVISION / REVIZIA 2
Drawing nr. / Desen nr.: MS-IR-WS-01				