













- LEGEND / LEGENDA**
-  Administrative boundary / Limita teritoriului administrativ
 -  Existing water pipe/
Conducta de alimentare cu apa existenta
 -  Existing water treatment plant / Statie de tratare existenta
 -  Existing water tank / Rezervor existent

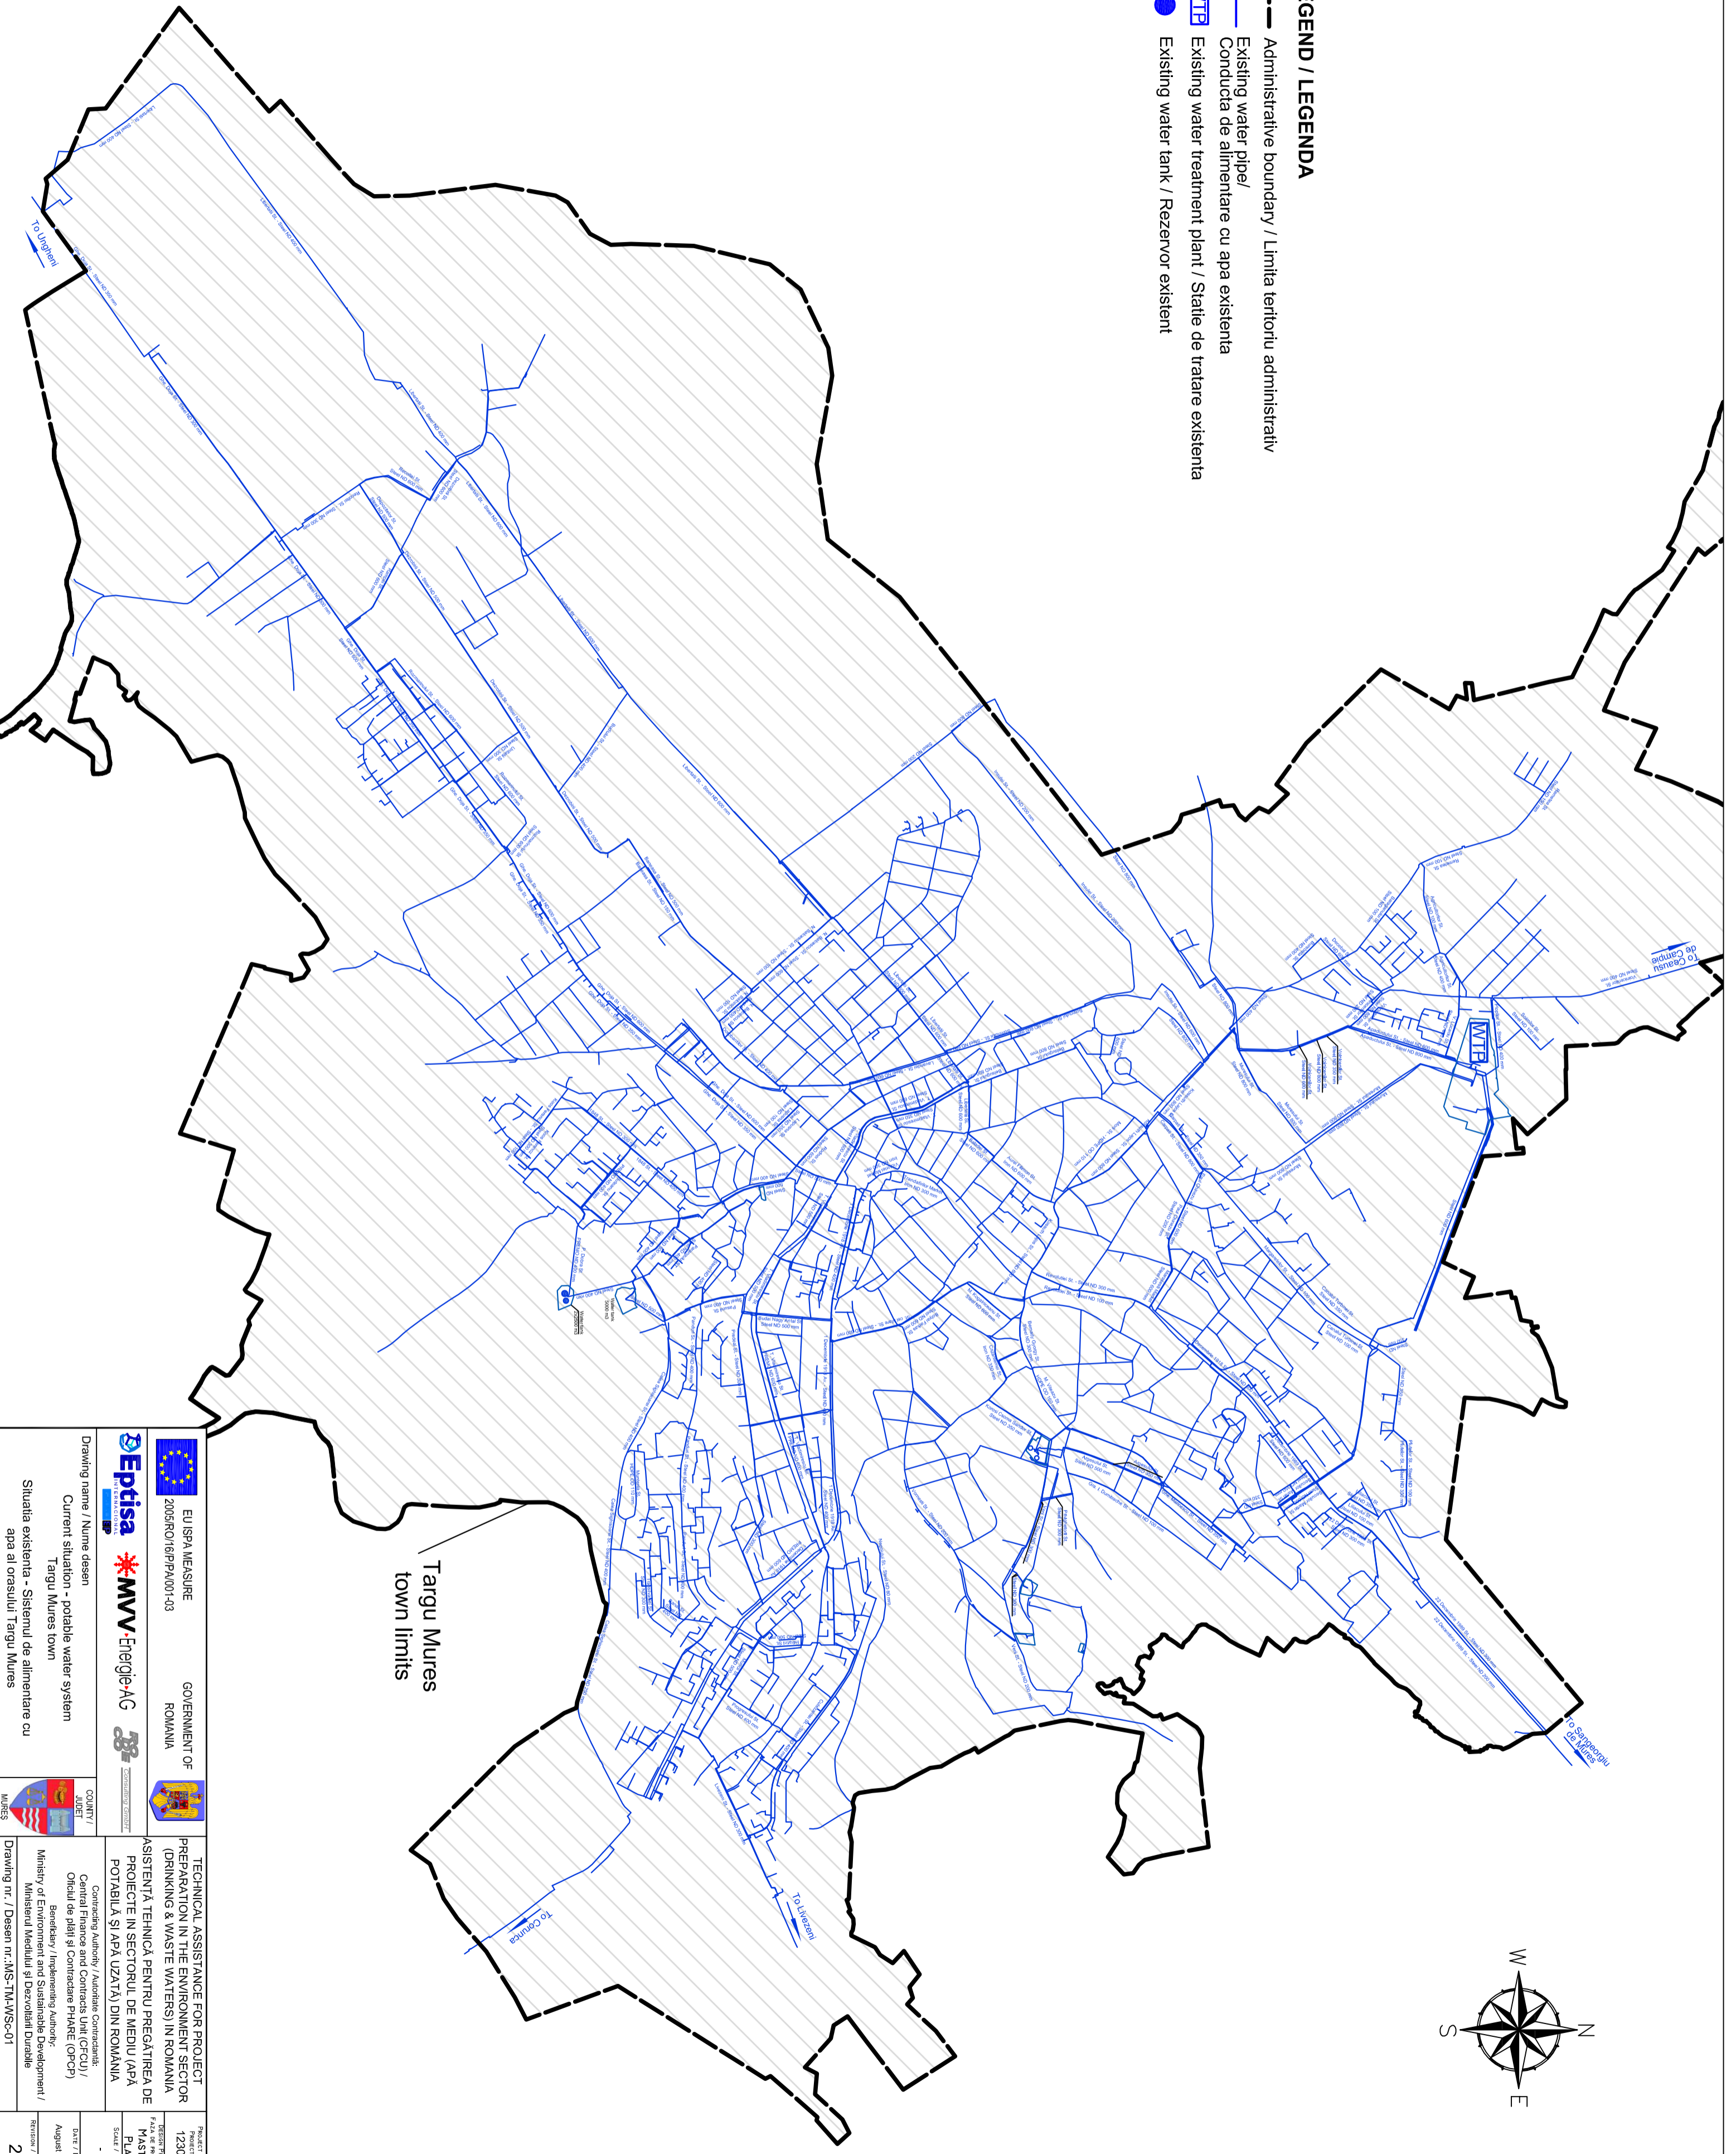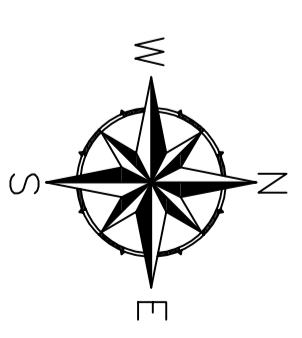

Targu Mures
town limits

 EU ISPA MEASURE 2005RO16/PP4/001-03	 GOVERNMENT OF ROMANIA	 COUNTY / JUDEI MURES	PROJECT No. / PROIECT NR. 123051	
 Eptisa CONSULTING COMPANY	 MVV Energie-AG CONSULTING COMPANY	 CONSULTING COMPANY	DESIGN PHASE / FAZA DE PROIECTARE MASTER PLAN	
Drawing name / Nume desen Current situation - potable water system Targu Mures town Situatia existenta - Sistemul de alimentare cu apa al orasului Targu Mures		TECHNICAL ASSISTANCE FOR PROJECT PREPARATION IN THE ENVIRONMENT SECTOR (DRINKING & WASTE WATERS) IN ROMANIA ASISTENȚĂ TEHNICĂ PENTRU PREGĂTIREA DE PROIECTE IN SECTORUL DE MEDIU (APA POTABILĂ ȘI APA UZATĂ) DIN ROMANIA Contracting Authority / Autoritate Contractantă: Central Finance and Contracts Unit (CFCU) / Oficiul de plăți și Contractare PHARE (OPCP) Beneficiary / Implementing Authority: Ministry of Environment and Sustainable Development / Ministerul Mediului și Dezvoltării Durabile		DATE / DATA August 2008 REVISION / REVIZIA 2